


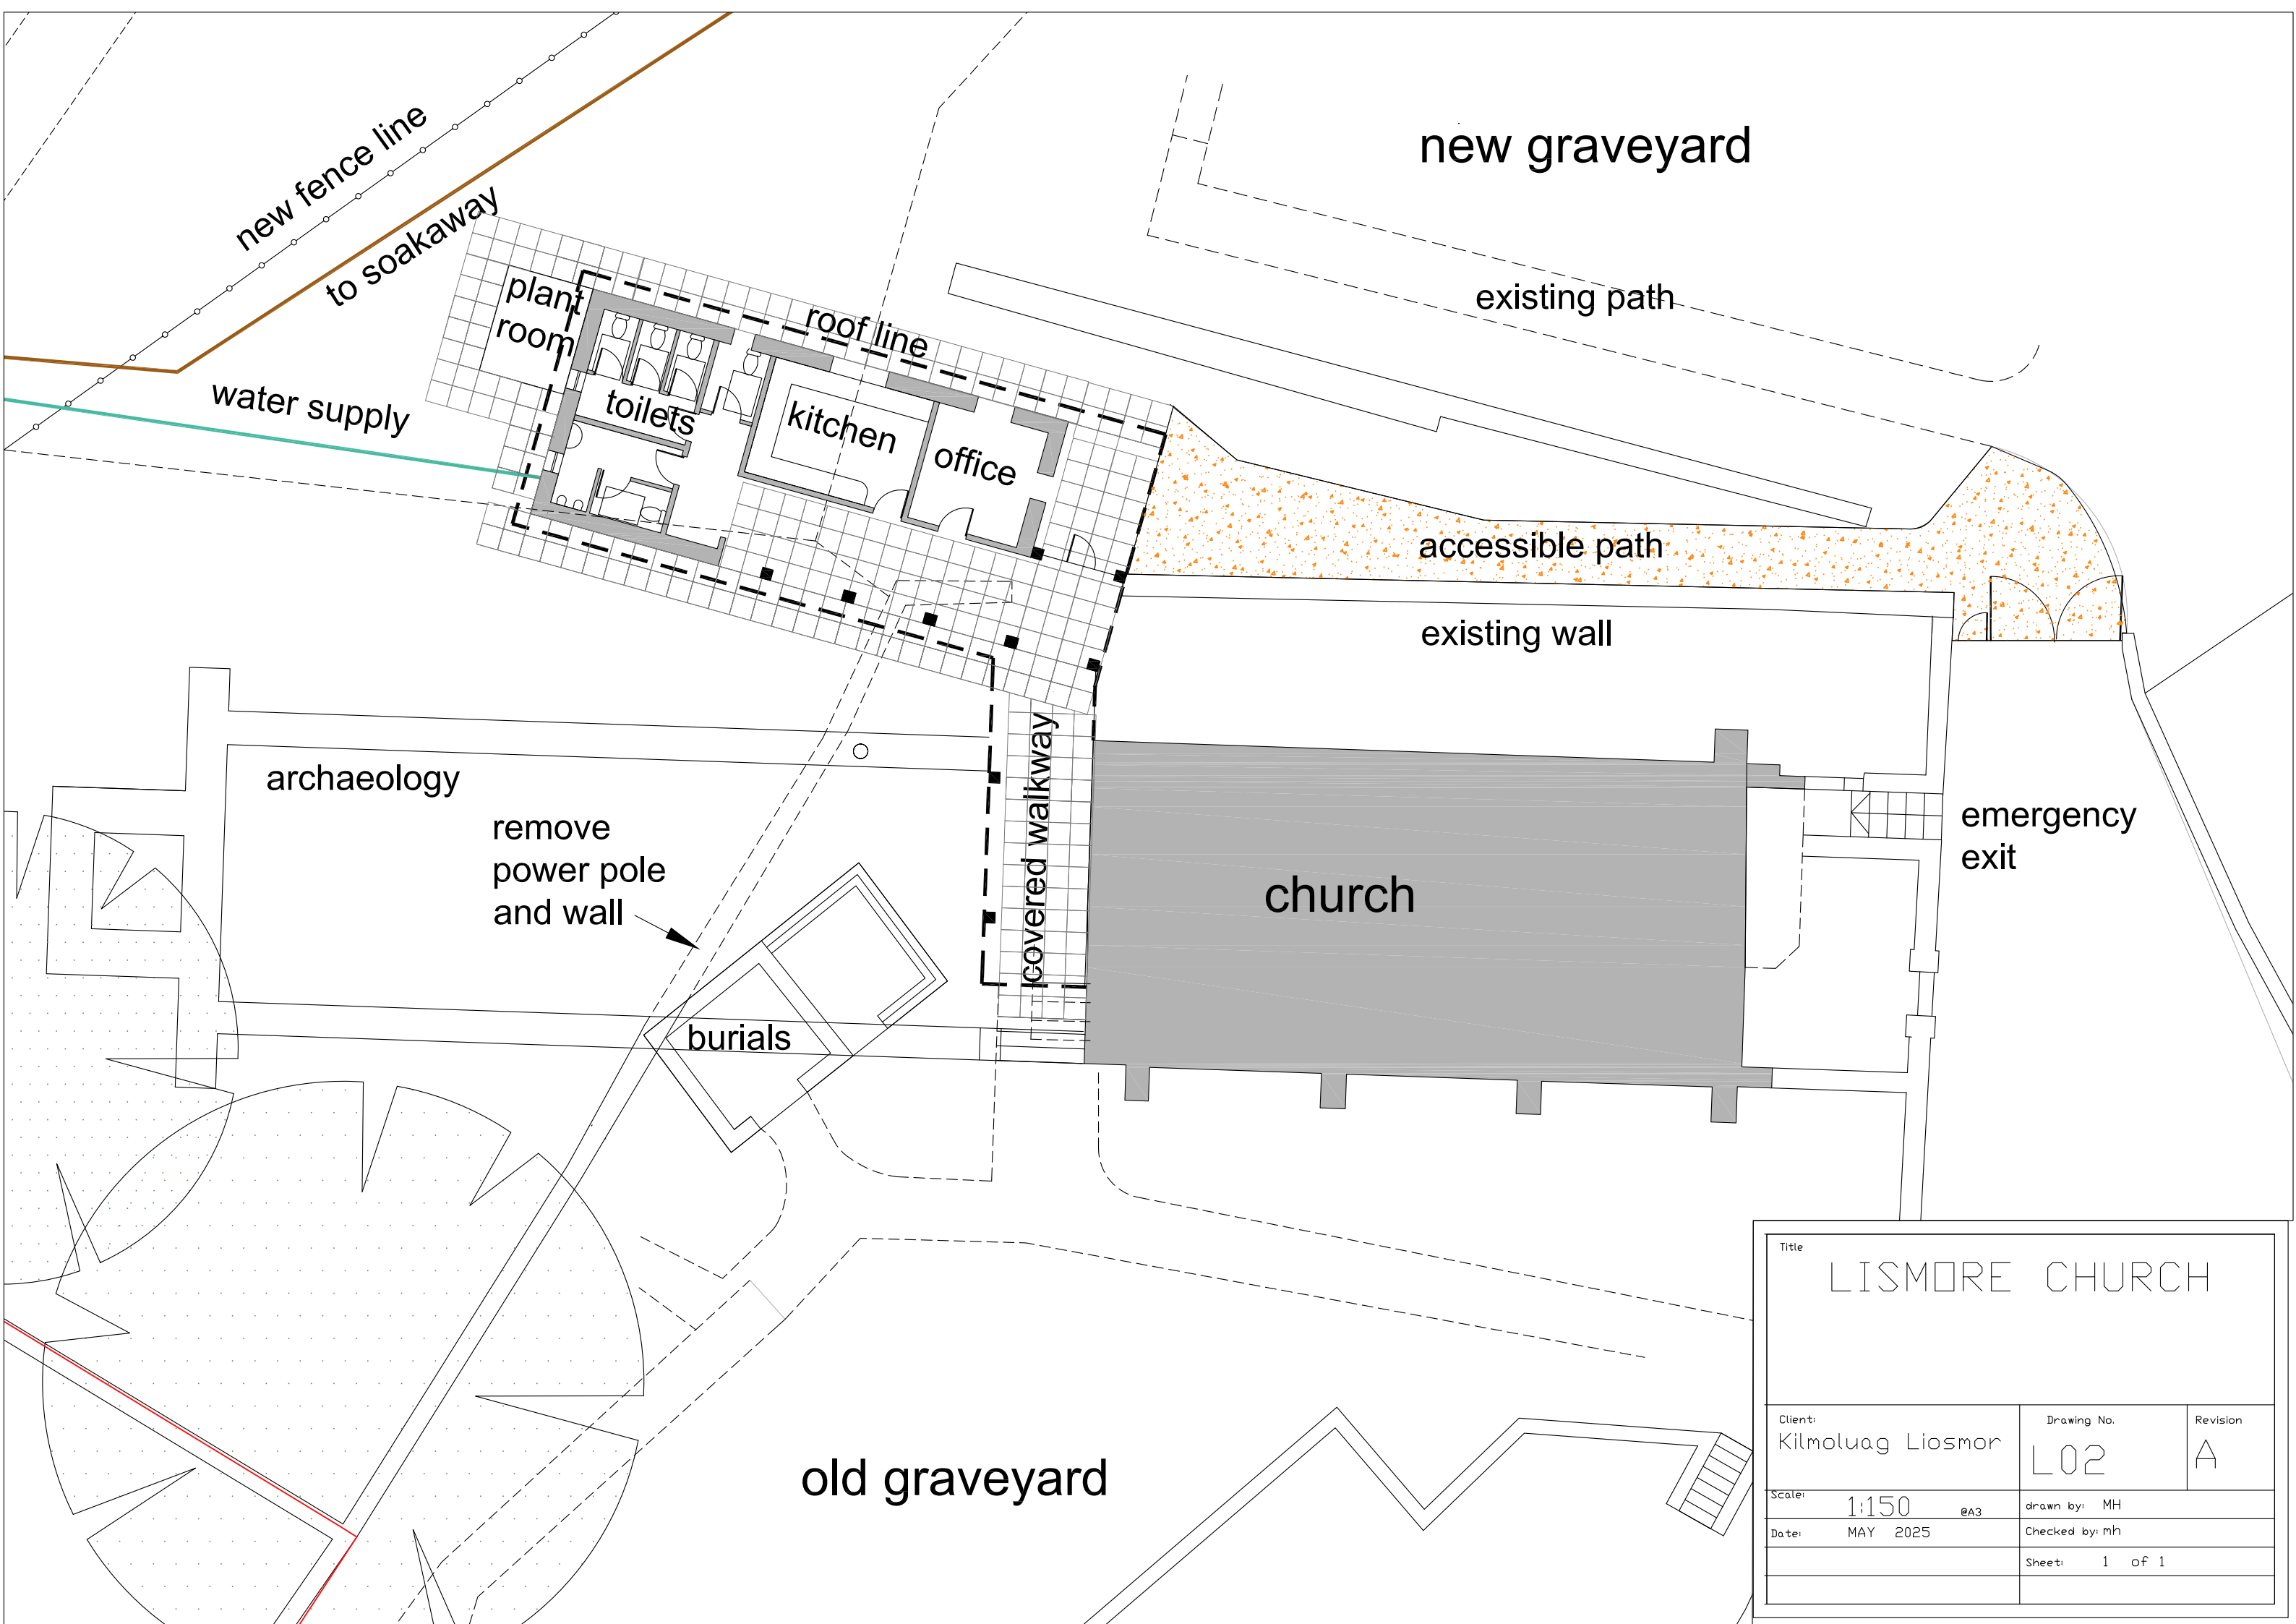

Title		
LISMORE CHURCH		
Client:	Drawing No.	Revision
Kilmoluag Liosmor	L02	A
Scale:	drawn by: MH	
1:150 @A3		
Date:	Checked by: mh	
MAY 2025		
	Sheet: 1 of 1	